

FLOOR PLAN

SCALE $\frac{1}{4}" = 1 \text{ Ft.}$

BP 05979

335 ARNOLD AV. 1913.08.11

OWNER: H.M. SANDOZ

35'-11"

48'-11"


EXCAVATED

NOT EXCAVATED

SHIP LAP PARTITION

4x8 GILDER
4x6 DOOR

4x6 Posts
4x8 GILDER

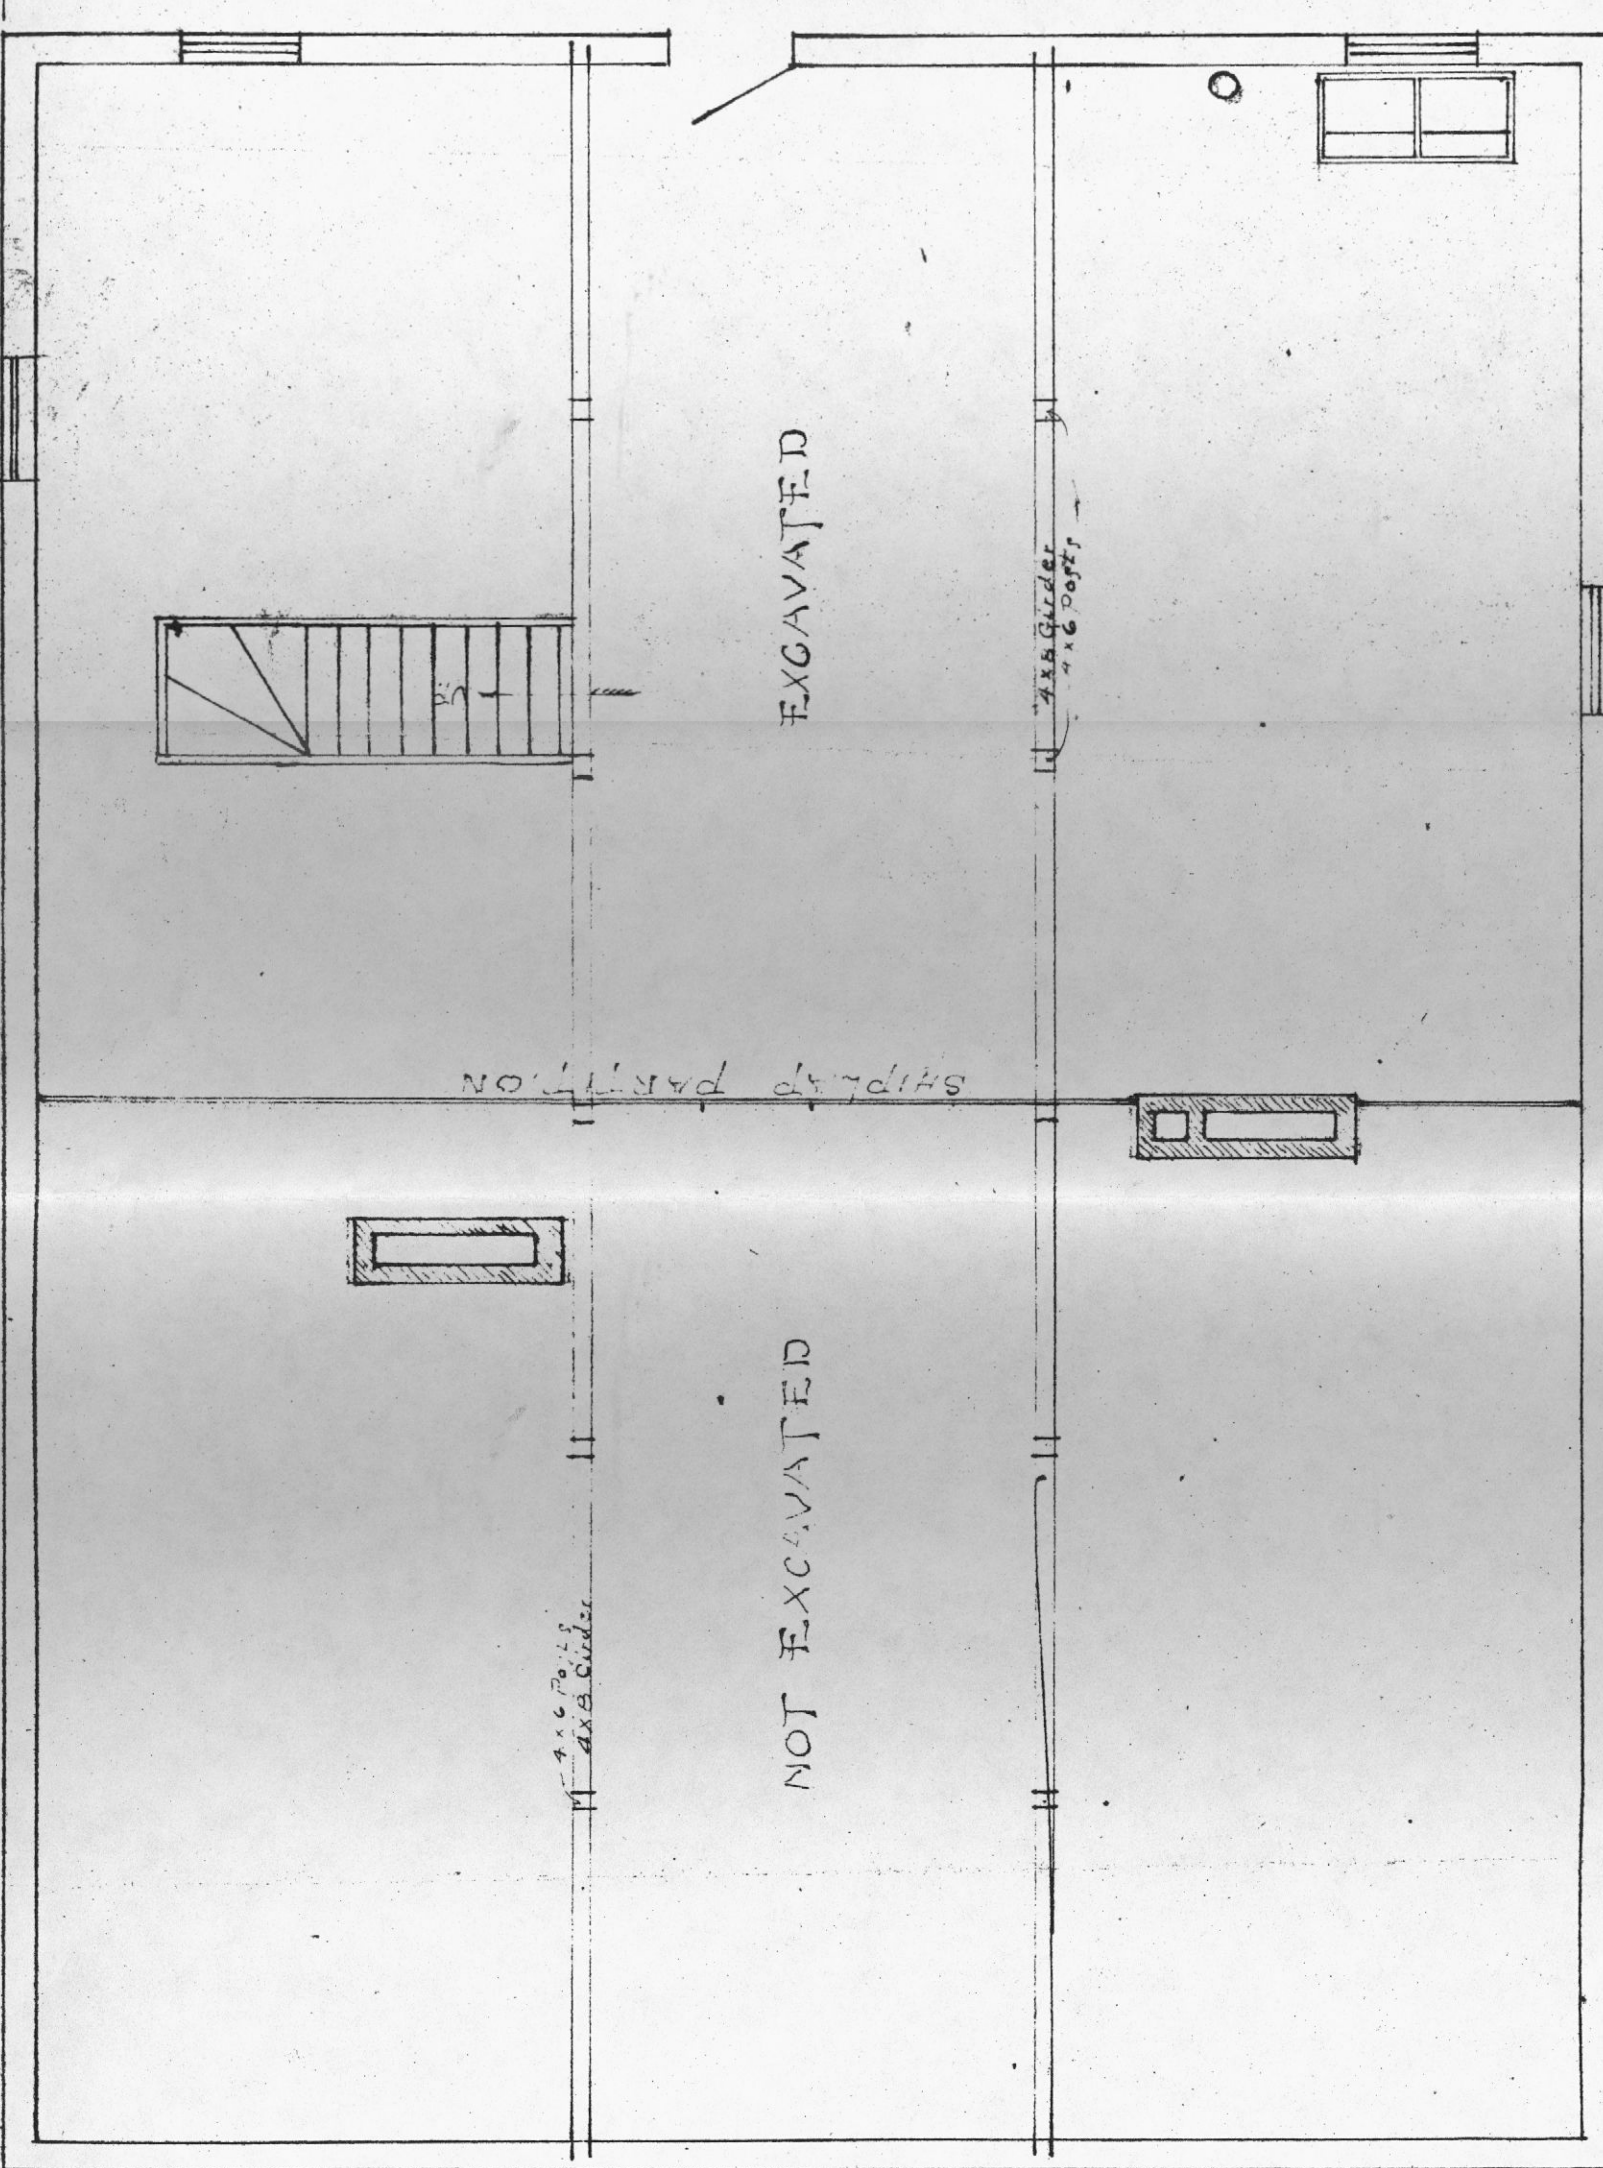

BASEMENT PLAN

SCALE 1/4" = 1 FT.